


5 Stg  
15/30 cm  
1  
2  
3  
4  
5

Rampe

Fahrräder

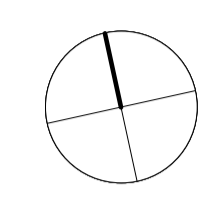

**0.12 Sakristei**  
A: 11,60m<sup>2</sup>  
Belag: Holzdielenboden


**0.11 Vorraum Sakristei**  
A: 13,61m<sup>2</sup>  
Belag: Holzdielenbelag

**0.13 Gruppenraum 1**  
A: 42,59m<sup>2</sup>  
Belag: Holzdielenboden

**0.02 WC**  
A: 2,24m<sup>2</sup>  
Belag: Fliesen

**0.01 Windfang**  
A: 7,13m<sup>2</sup>  
Belag: Werkstein

**0.03 Foyer EG**  
A: 49,07m<sup>2</sup>  
Belag: Werkstein

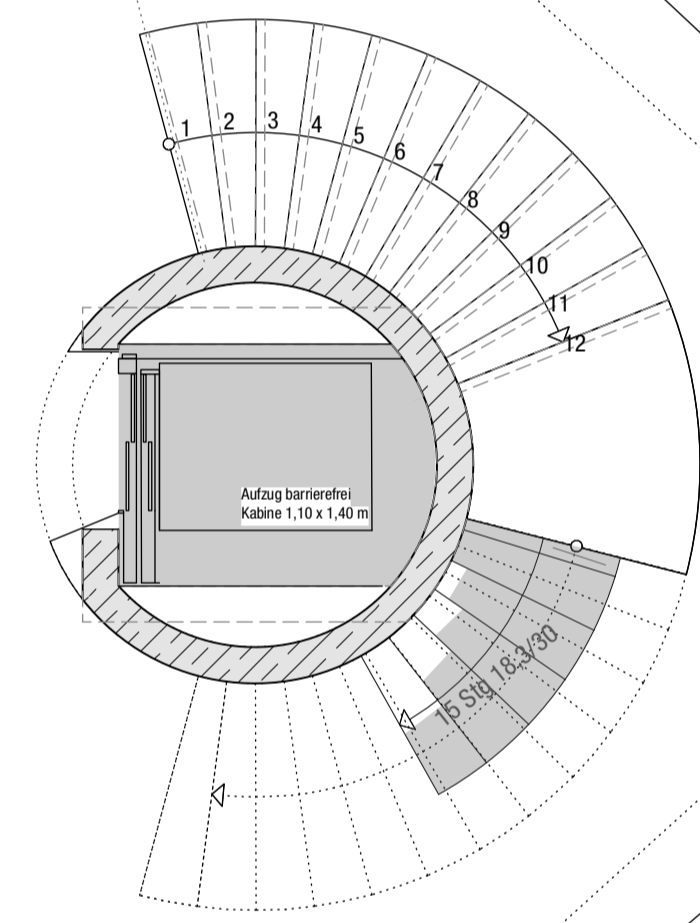

A

Kirche

A

**0.10 Küche**  
A: 15,18m<sup>2</sup>  
Belag: Werkstein

**0.06 Bistro**  
A: 48,23m<sup>2</sup>  
Belag: Werkstein

**0.09 Abstell Küche**  
A: 9,65m<sup>2</sup>  
Belag: Fliesen

**0.05 Putzr.**  
A: 3,56m<sup>2</sup>  
Belag: Fliesen


**0.04 WC bar.**  
A: 8,87m<sup>2</sup>  
Belag: Fliesen

**0.07 Gruppenraum 2**  
A: 42,31m<sup>2</sup>  
Belag: Holzdielenboden



**0.08 Flur**  
A: 10,23m<sup>2</sup>  
Belag: Werkstein

22 Stg 18,45 / 26 cm

Erdgeschoss

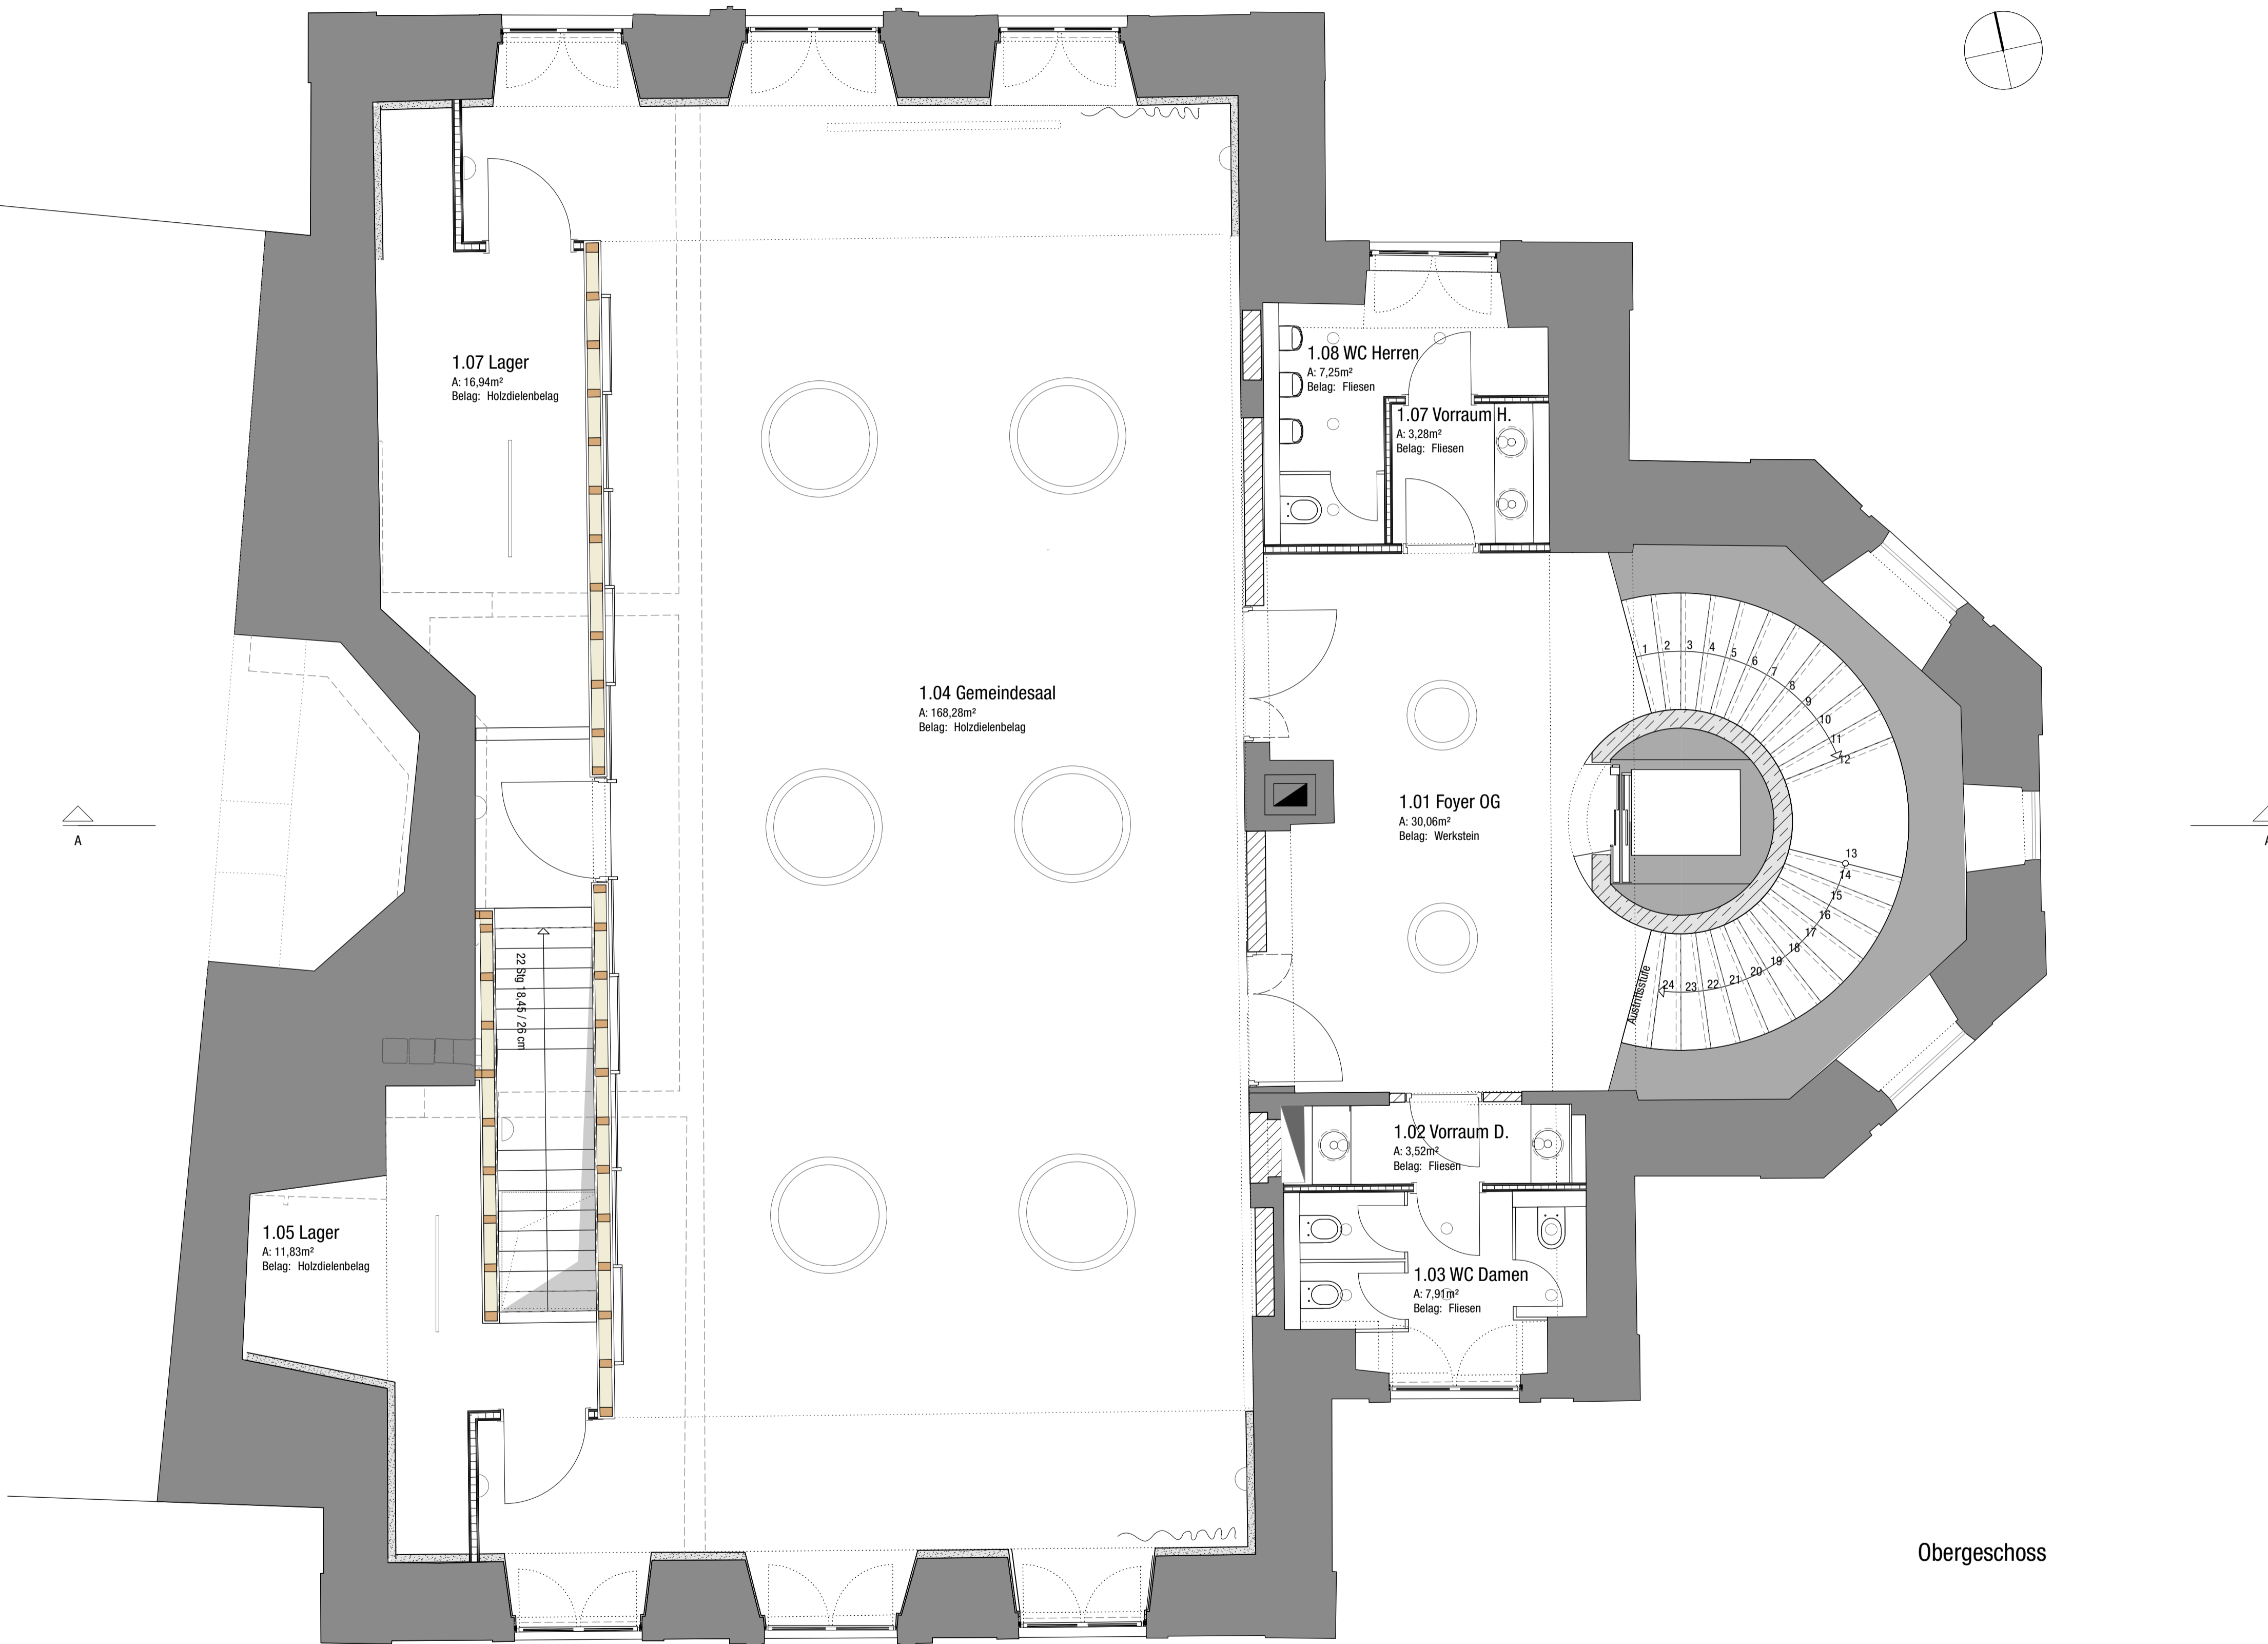

Obergeschoss

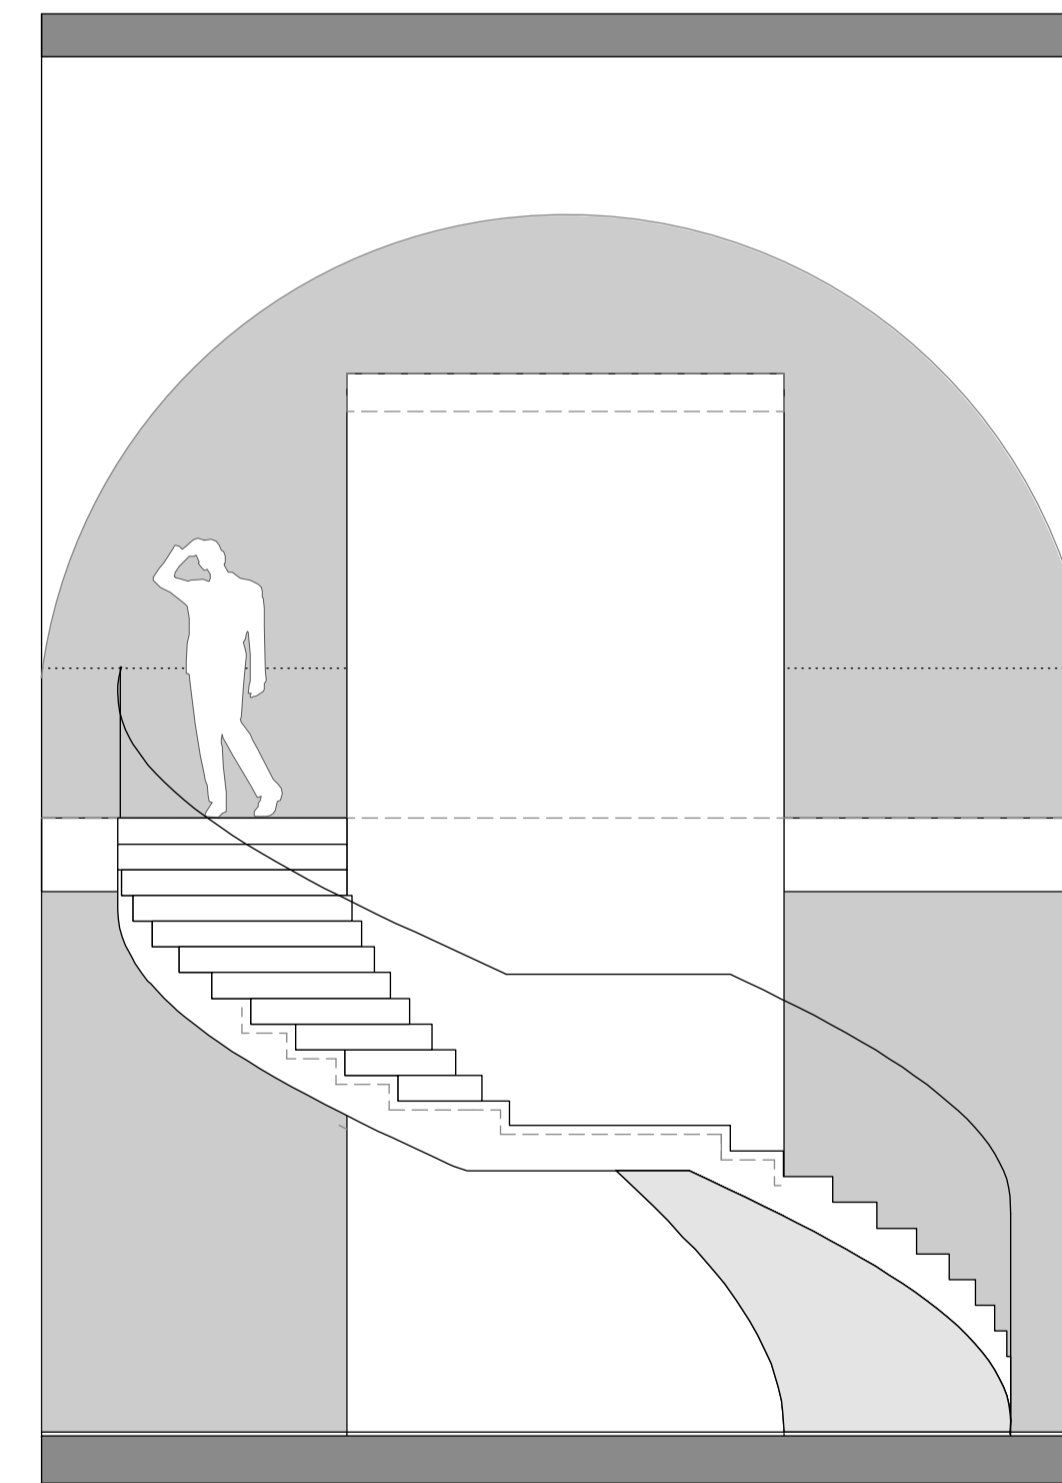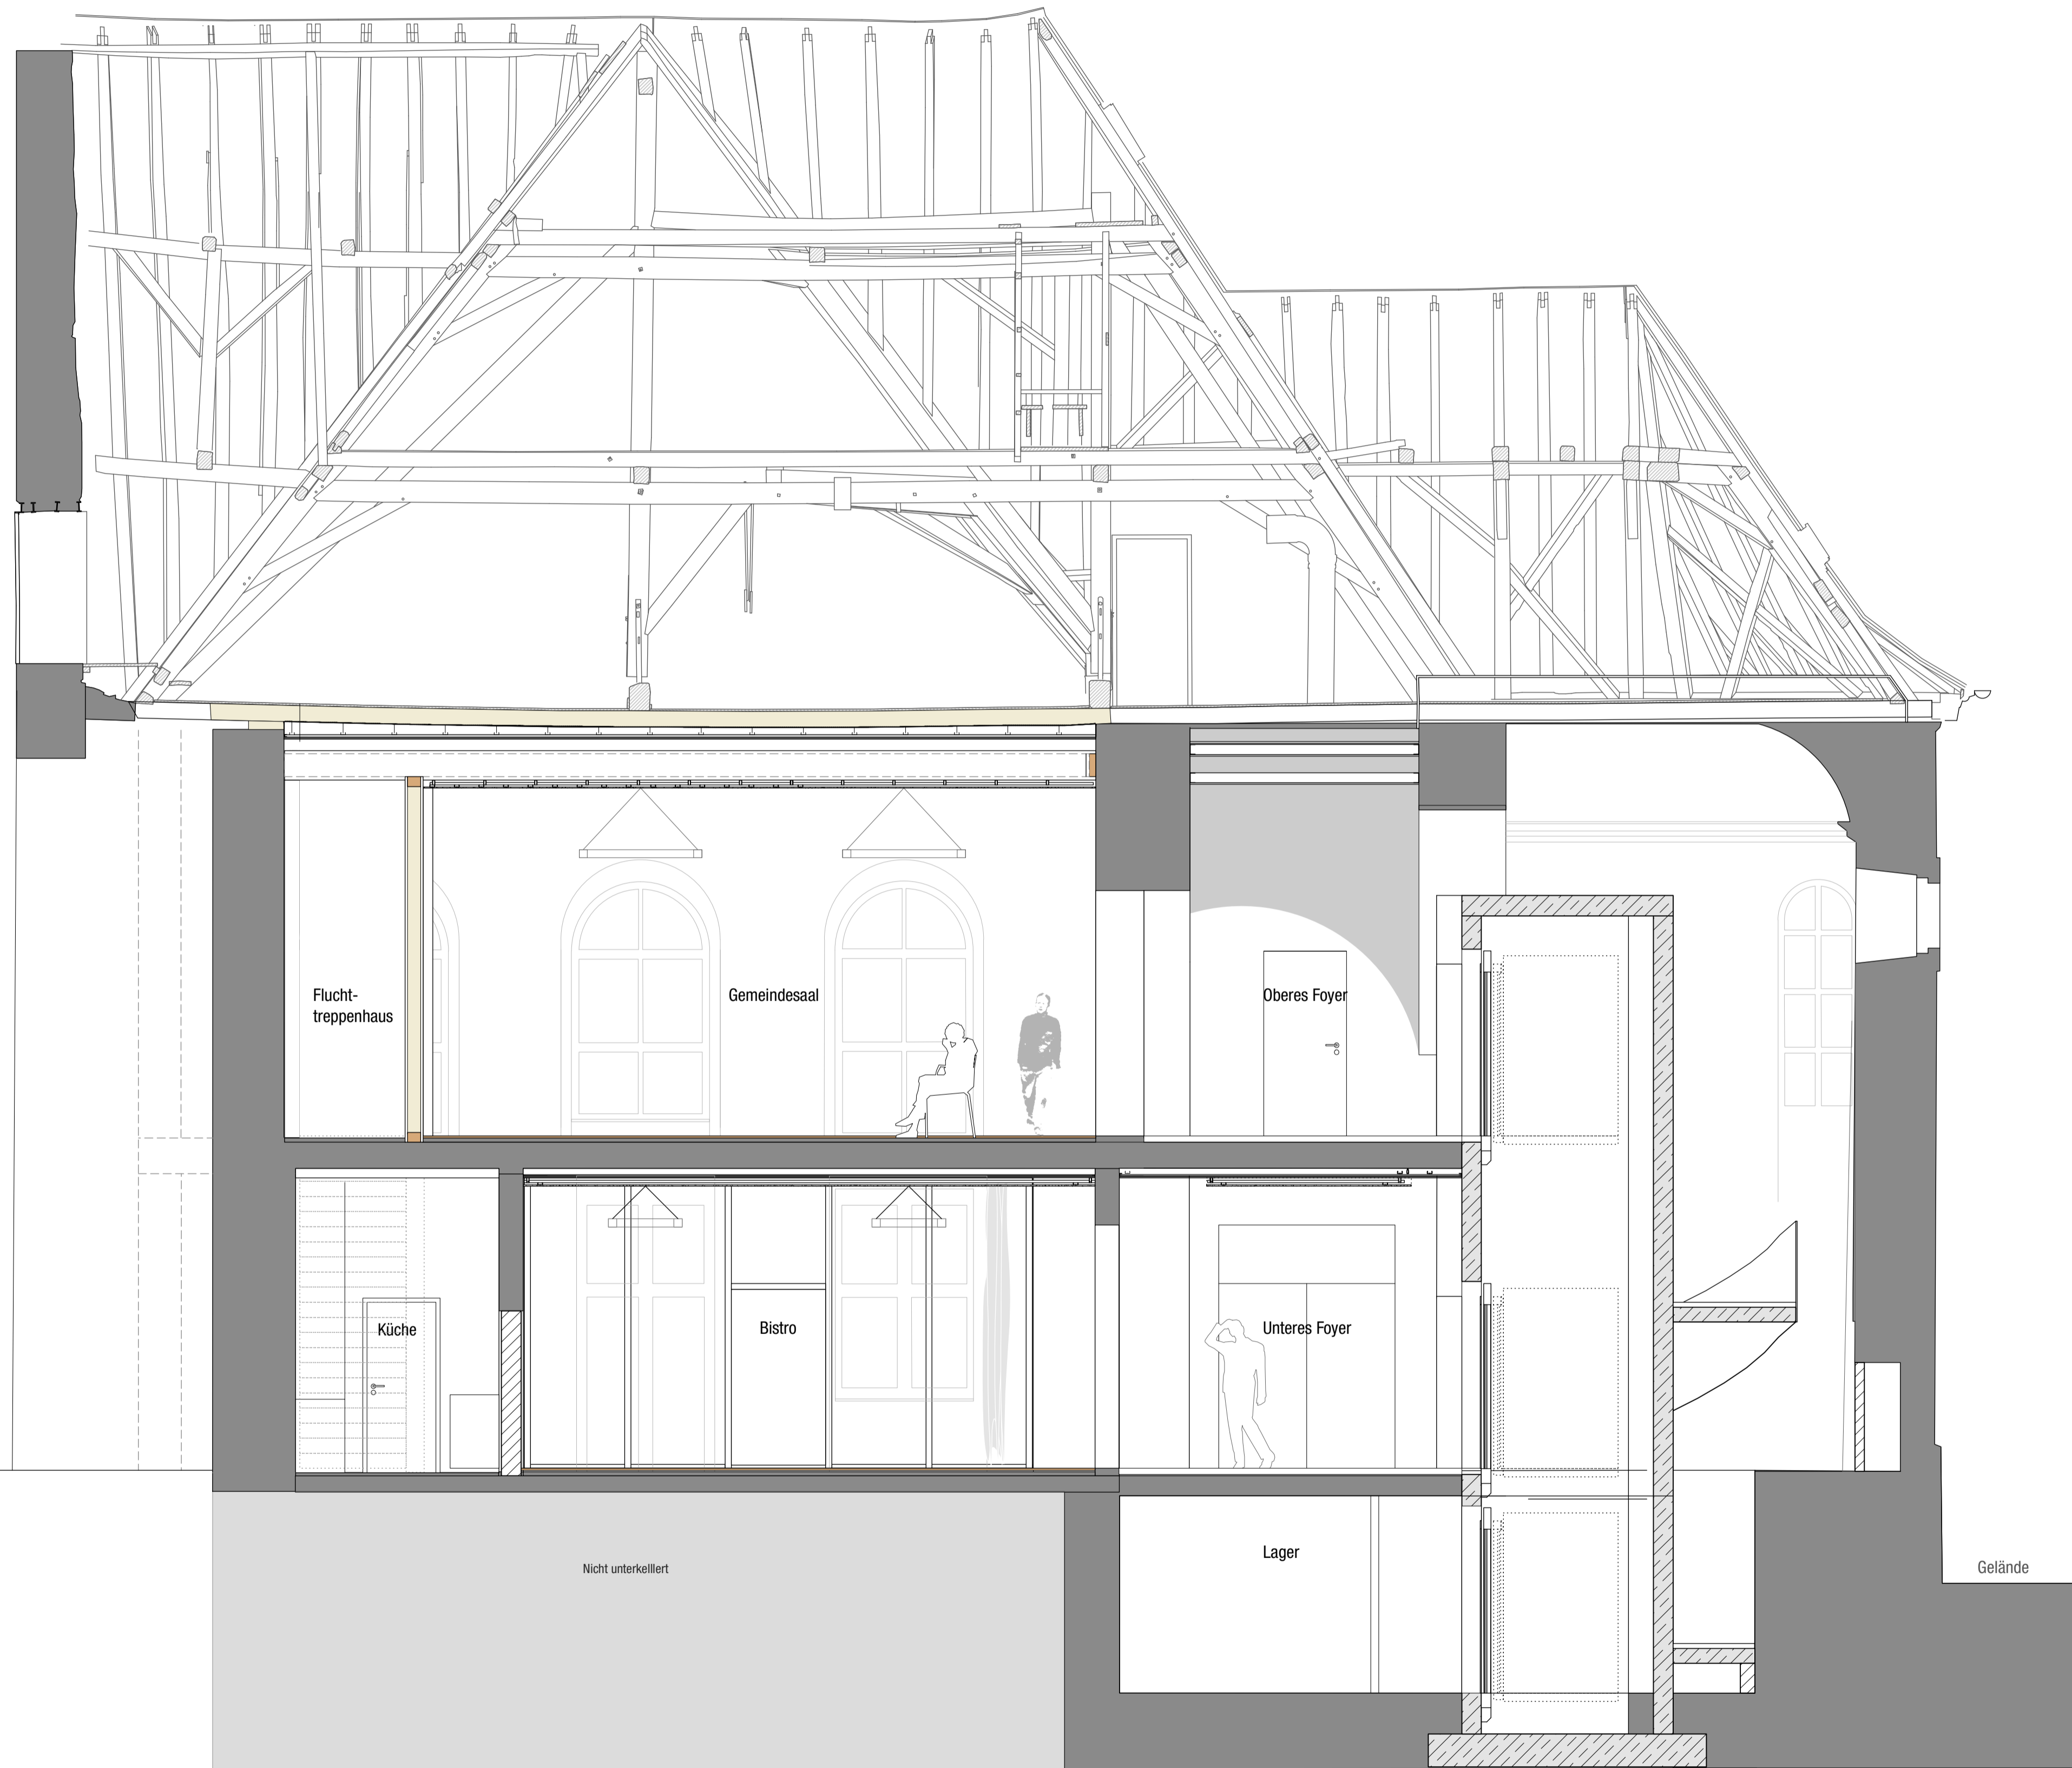

Ansicht Treppe Foyer

Schnitt A-A